


CENTRUM ŚW. JANA - LIGHTING PLOT




Nadbałtyckie
Centrum Kultury
Gdańsk

VIEW: ISOMETRIC - ALL LEVELS

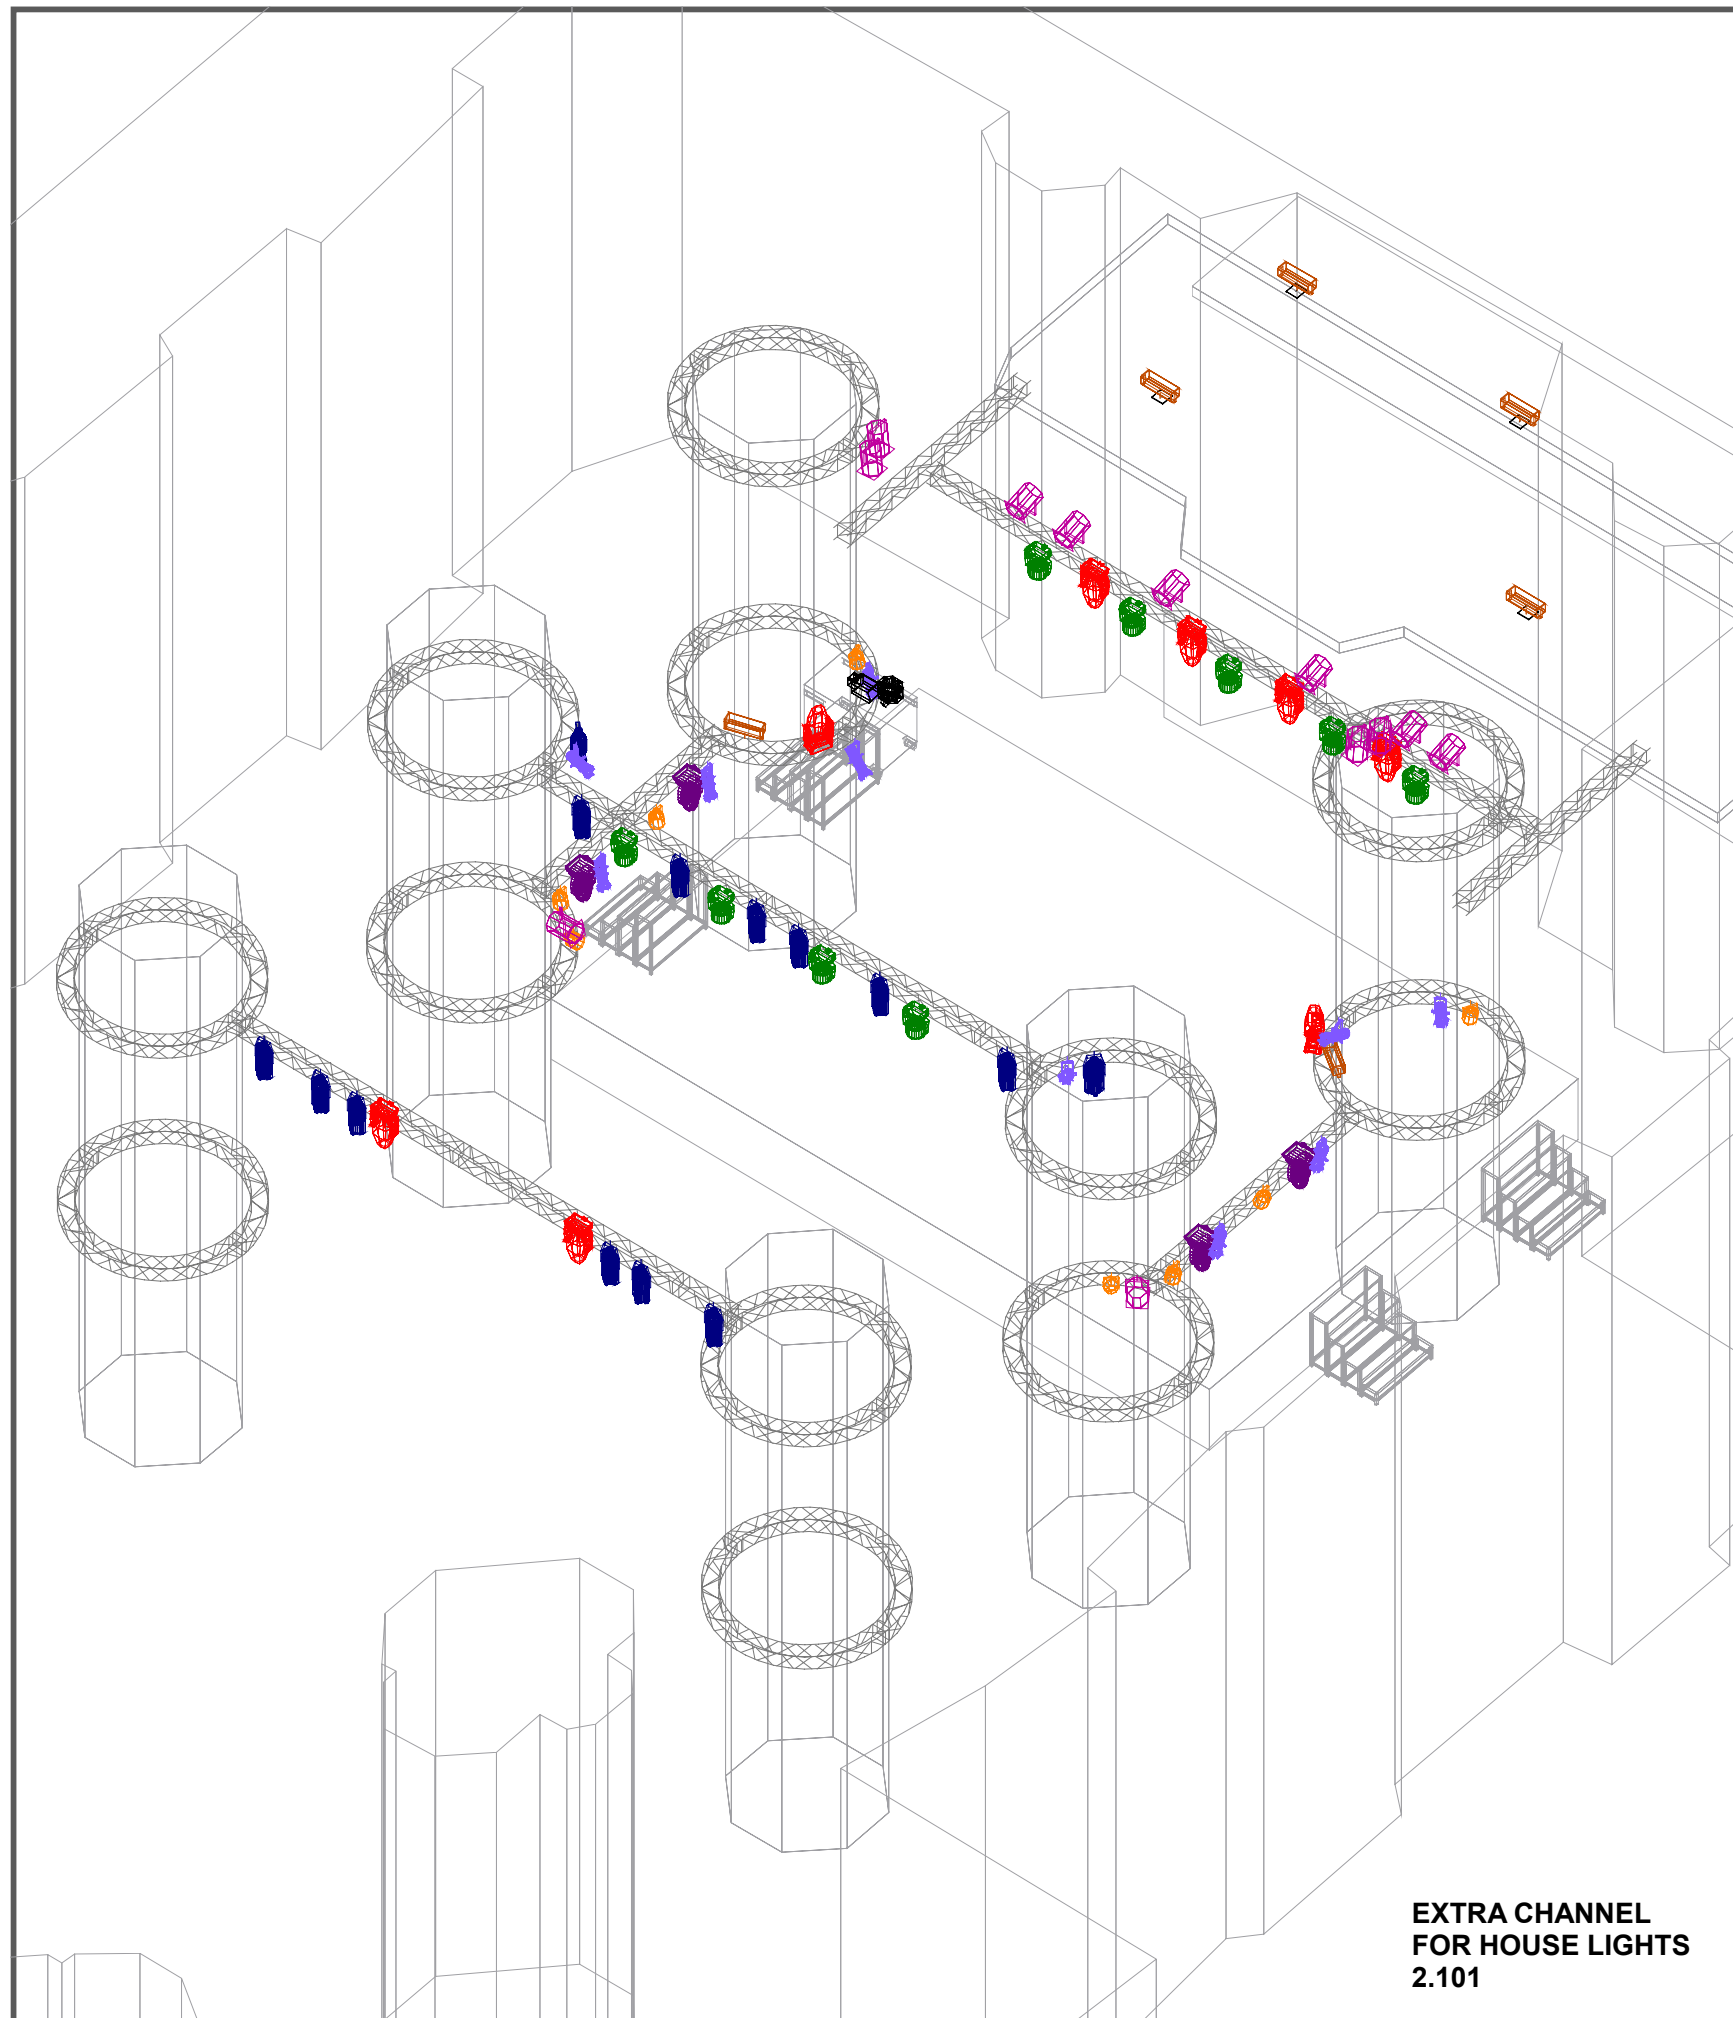


EXTRA CHANNEL
FOR HOUSE LIGHTS
2.101


PLAN VIEW

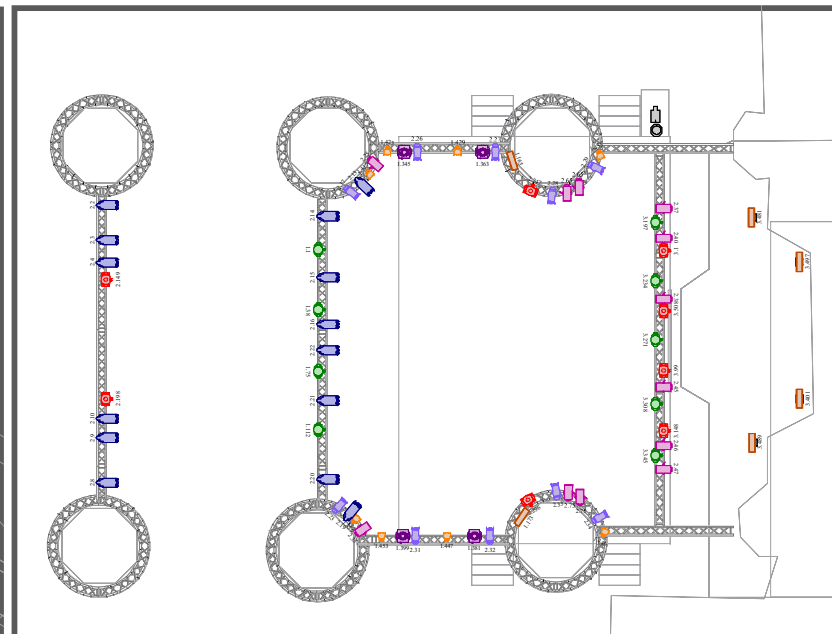

SIDE VIEW

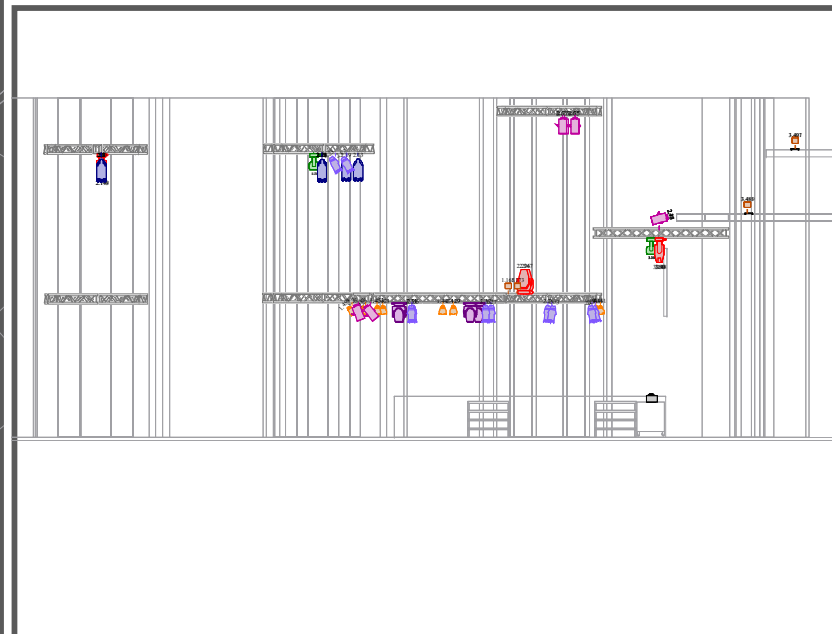

FRONT VIEW

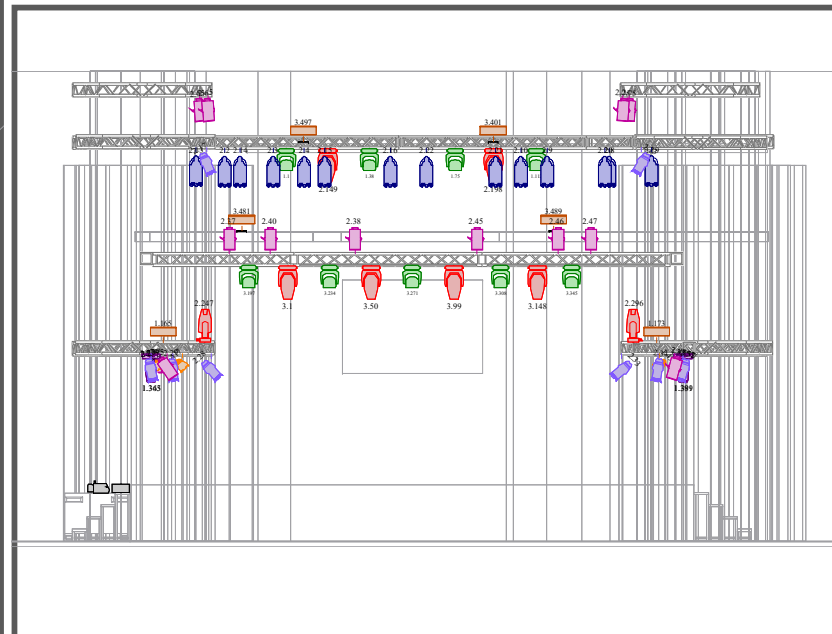

Symbol	Name	Count	Notes
	Esprite	8	49ch
	Midi B	9	37ch
	Paletta 21"	6	8ch
	LEDForce 18 RGBW	8	6ch
	ADB Warp 22/50	14	
	ADB PC 1 kW	12	
	Alpha Wash 700	4	18ch
	CE Source 4 Jr - 25/50 Zoom	10	
	Unique 2.1 Hazer	1	2ch
	Fan	1	

WAREHOUSE

8 X Alpha Spot 700 HPE
4 x LED Par
1 x ADB PC 1kW
1 x Robe Fazer

LIGHTING DESK

GrandMA 3 Light

TECHNICAL SUPPORT

SPOT Lighting Design Studio
Maciek Knigawka
tel. 600-010-745
macieknigawka@gmail.com